


1 98" DISPLAY - ELEVATION
 DNADT-02 SCALE: 1/4" = 1'-0"

TO PROJECT, OR NOT TO PROJECT....THAT IS THE QUESTION!

1. THE LARGEST AND BEST-PRICED PROFESSIONAL FLATPANEL DISPLAY CURRENTLY IS 98" DIAGONAL AND COSTS ABOUT \$23,000 W/MOUNT.
2. THIS 98" DISPLAY IS ADEQUATE FOR UP TO 26'-5", BEYOND THAT, IT MAKES MORE SENSE TO USE PROJECTORS AS IT WOULD COST ABOUT THE SAME.

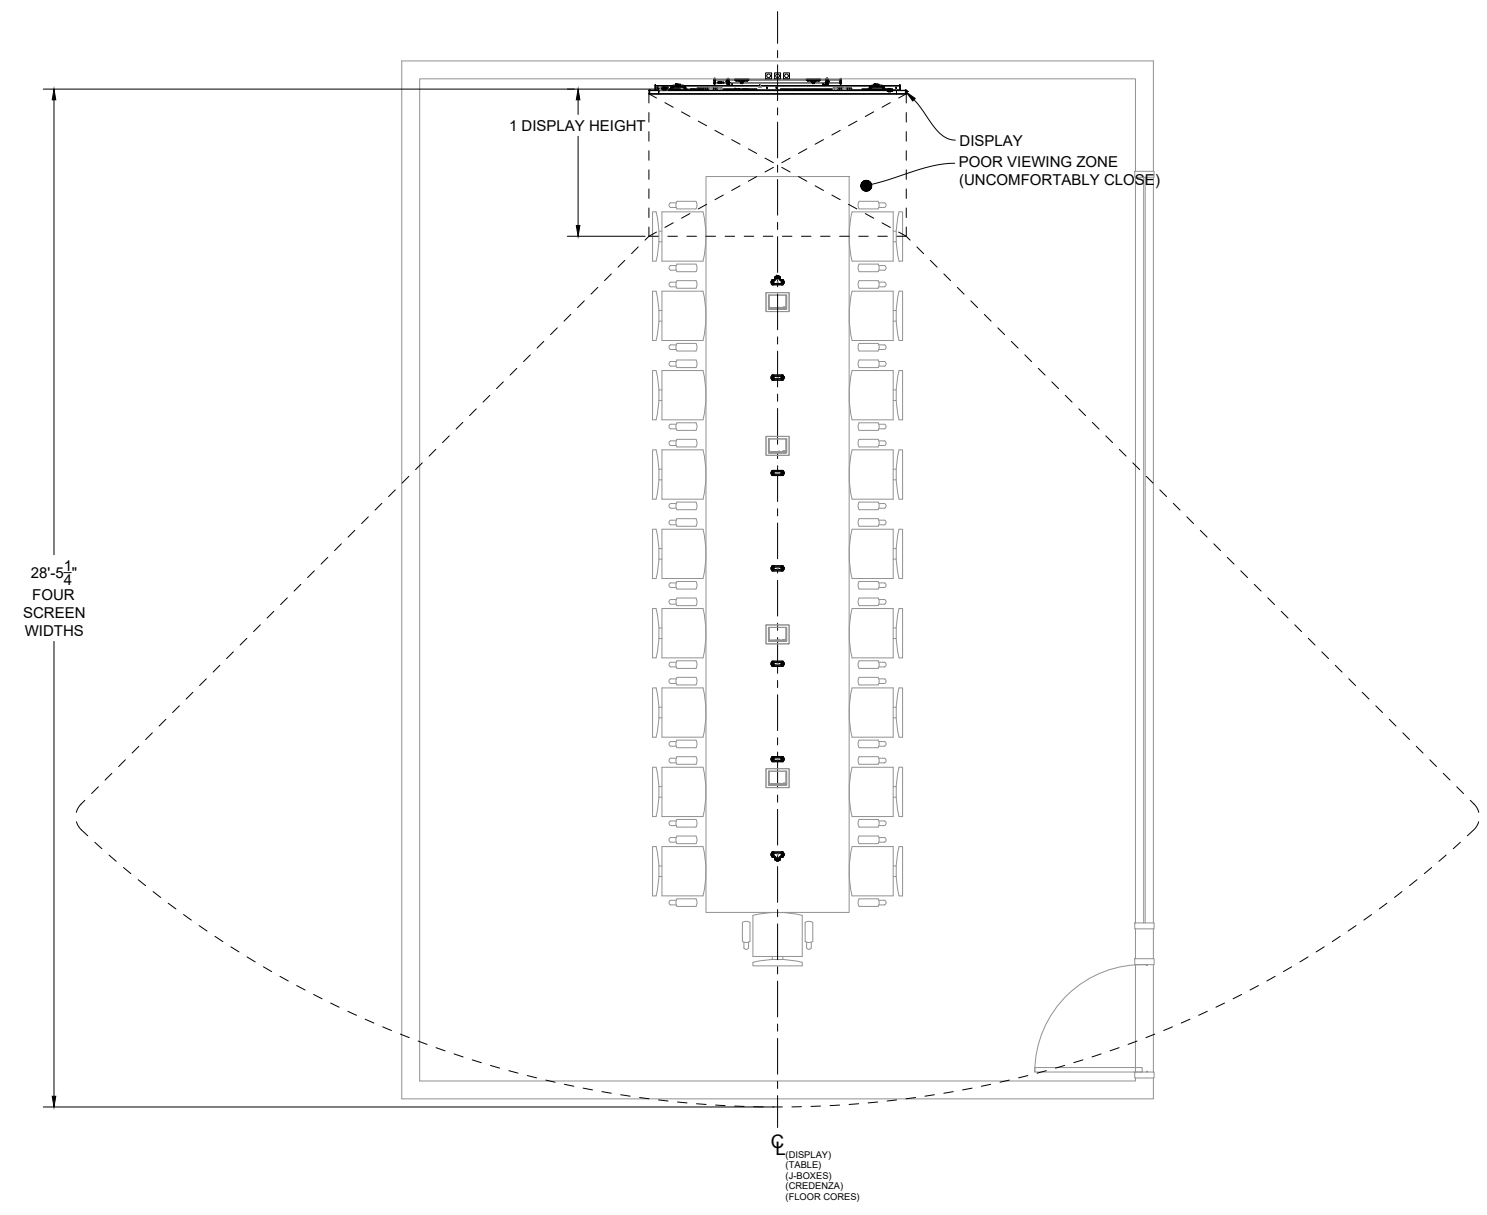

2 98" DISPLAY VIEWERSHIP - PLAN
 DNADT-02 SCALE: 3/16" = 1'-0"



General Notes

No.	Revision/Issue	Date
2	UPDATE	01/19/18
1	Initial Issue	01/19/17

TO PROJECT OR NOT PROJECT
That is the question...

Drawn By JOEY D'ANGELO	Sheet DNADT-02
Date 01/19/18	
Scale N/A	